 



-  APPLICATION BOUNDARY
-  GREEN OPEN SPACE RETAINED FOR FUTURE CEMETERY DEVELOPMENT UNDER PLANNING CONDITION

Rev	Date	Description	By
02	10.10.18	Addition of green open space retained for future cemetery development under planning condition	PC
01	12.09.18	Addition of application boundary to include pedestrian access footpath.	PC

CLIENT
HUNTINGDON TOWN COUNCIL


PROJECT
HUNTINGDON CEMETERY AND CREMATORIUM

TITLE
SITE LOCATION PLAN

CDSL
Capability House
Building 31
Wrest Park
Silsoe
Bedfordshire
MK45 4HR
Tel: 01525 864387
email: info@cem-dev.co.uk
web: www.cem-dev.co.uk


Drawn by: PC
Approved by: JJS
Drawing Status: ISSUED
Scale: 1:2500 @ A3
Date: MAY 2018

Drawing No: **CDS_HND_NSL_01**
Rev: **02**

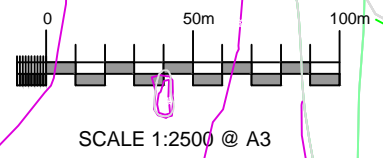



Rev D 02.07.18 Parking reduced
 Rev C 28.05.18 Updated parking and cafe / admin block reduced
 Rev B 14.06.18 Draft planning issue
 Rev A 04.06.18 New site layout issued for comment

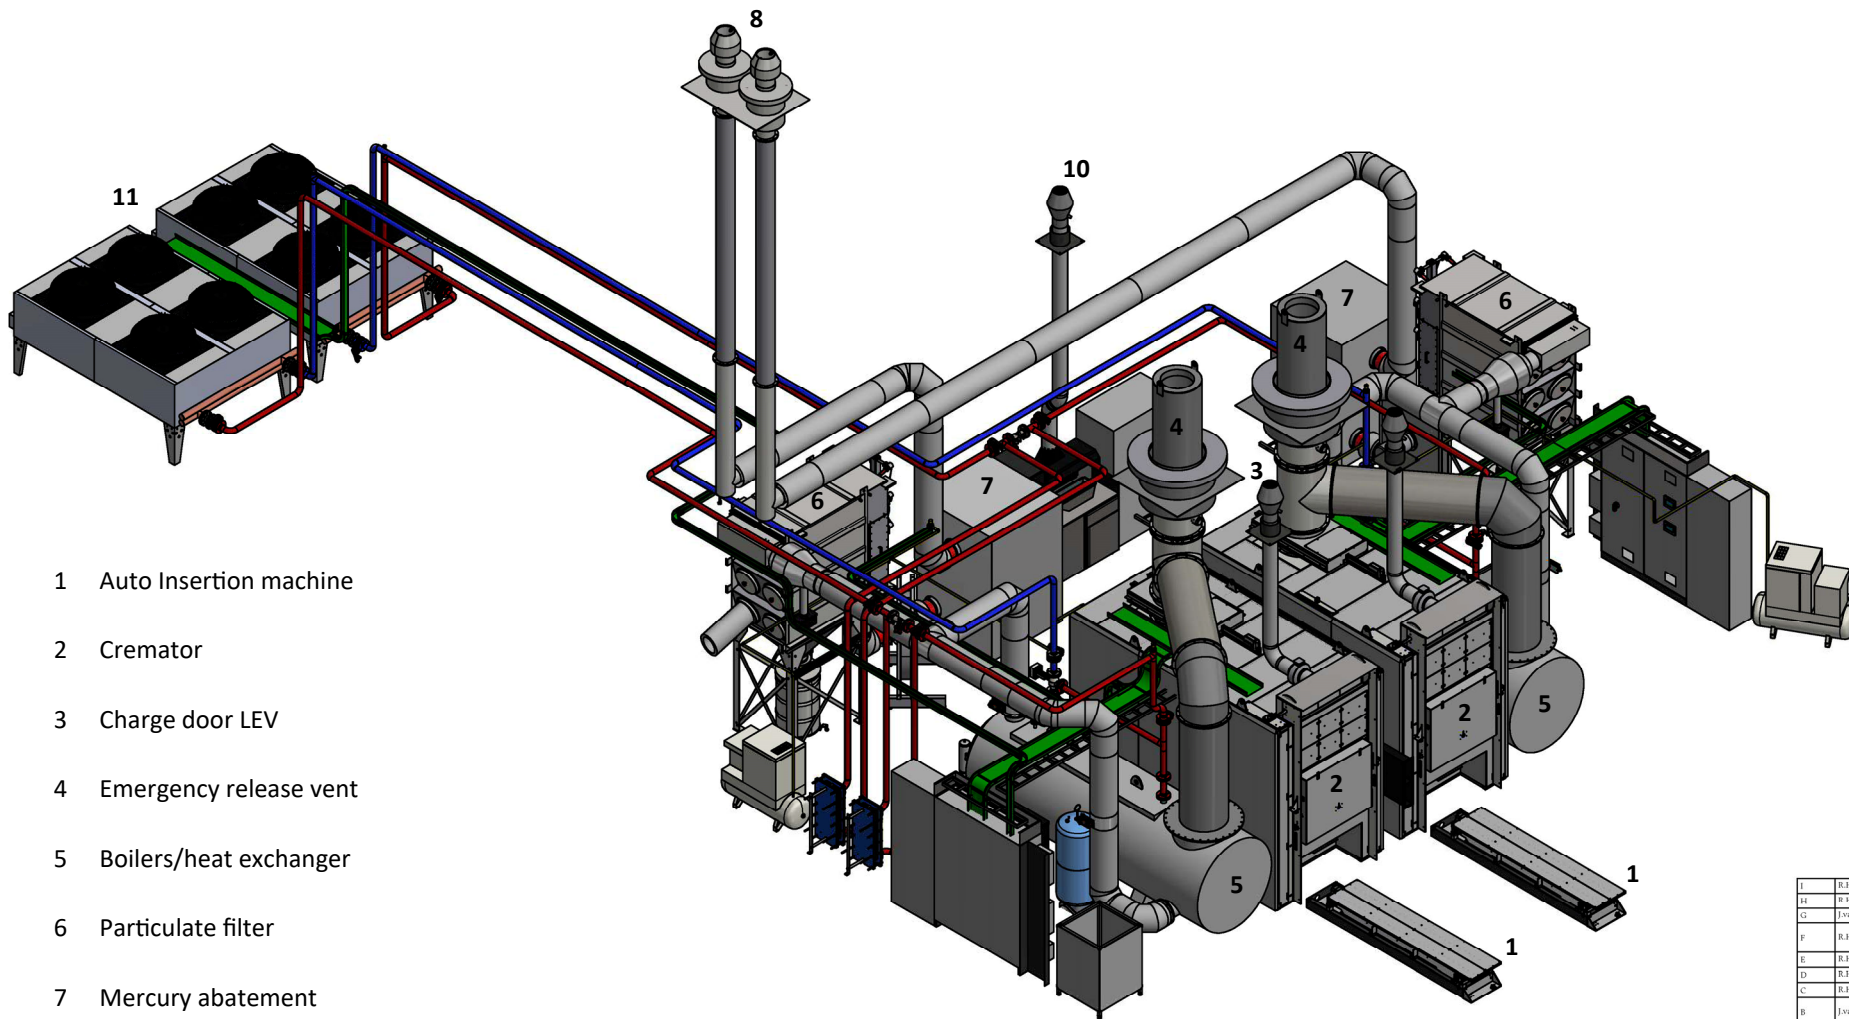


- 1 Auto Insertion machine
- 2 Cremator
- 3 Charge door LEV
- 4 Emergency release vent
- 5 Boilers/heat exchanger
- 6 Particulate filter
- 7 Mercury abatement
- 8 Abated stack
- 9 Ash processing table
- 10 Ash processing LEV
- 11 Aero cooler


REVISIE	DOOR	DATUM	BESCHRIJVING
I	E.Hoogland	3-11-2020	inserted detail drawing chimney
H	E.Hoogland	28-4-2020	inserted steel roof layout
G	I.vandenBerg	8-4-2020	foundation drawing inserted
F	E.Hoogland	19-3-2020	inserted new .dwg drawings + changed positions of some equipment
E	E.Hoogland	3-2-2020	Added Floor plan
D	E.Hoogland	23-1-2020	Added recess in slab, made the roof void smaller
C	E.Hoogland	20-1-2020	Added drawing size roof void
B	I.vandenBerg	7-11-2019	Installation furnace is moved back and tilted + changed position
A	I.vandenBerg	16-10-2019	Installation turned 90 degrees

naam tekening			
getekend:	15-10-2019	D. Duineveld	
gecontroleerd:			
schaal	1:40	formaat	A3
opdrachtgever:			project:
			projectnummer:
Dulleweg 43 1721PM Broek op Langedijk			www.dfw-europe.com info@dfw-europe.com
			tekeningnummer:
			.12

- 1 Auto Insertion machine
- 2 Cremator
- 3 Charge door LEV
- 4 Emergency release vent
- 5 Boilers/heat exchanger
- 6 Particulate filter
- 7 Mercury abatement
- 8 Abated stack
- 9 Ash processing table
- 10 Ash processing LEV
- 11 Aero cooler

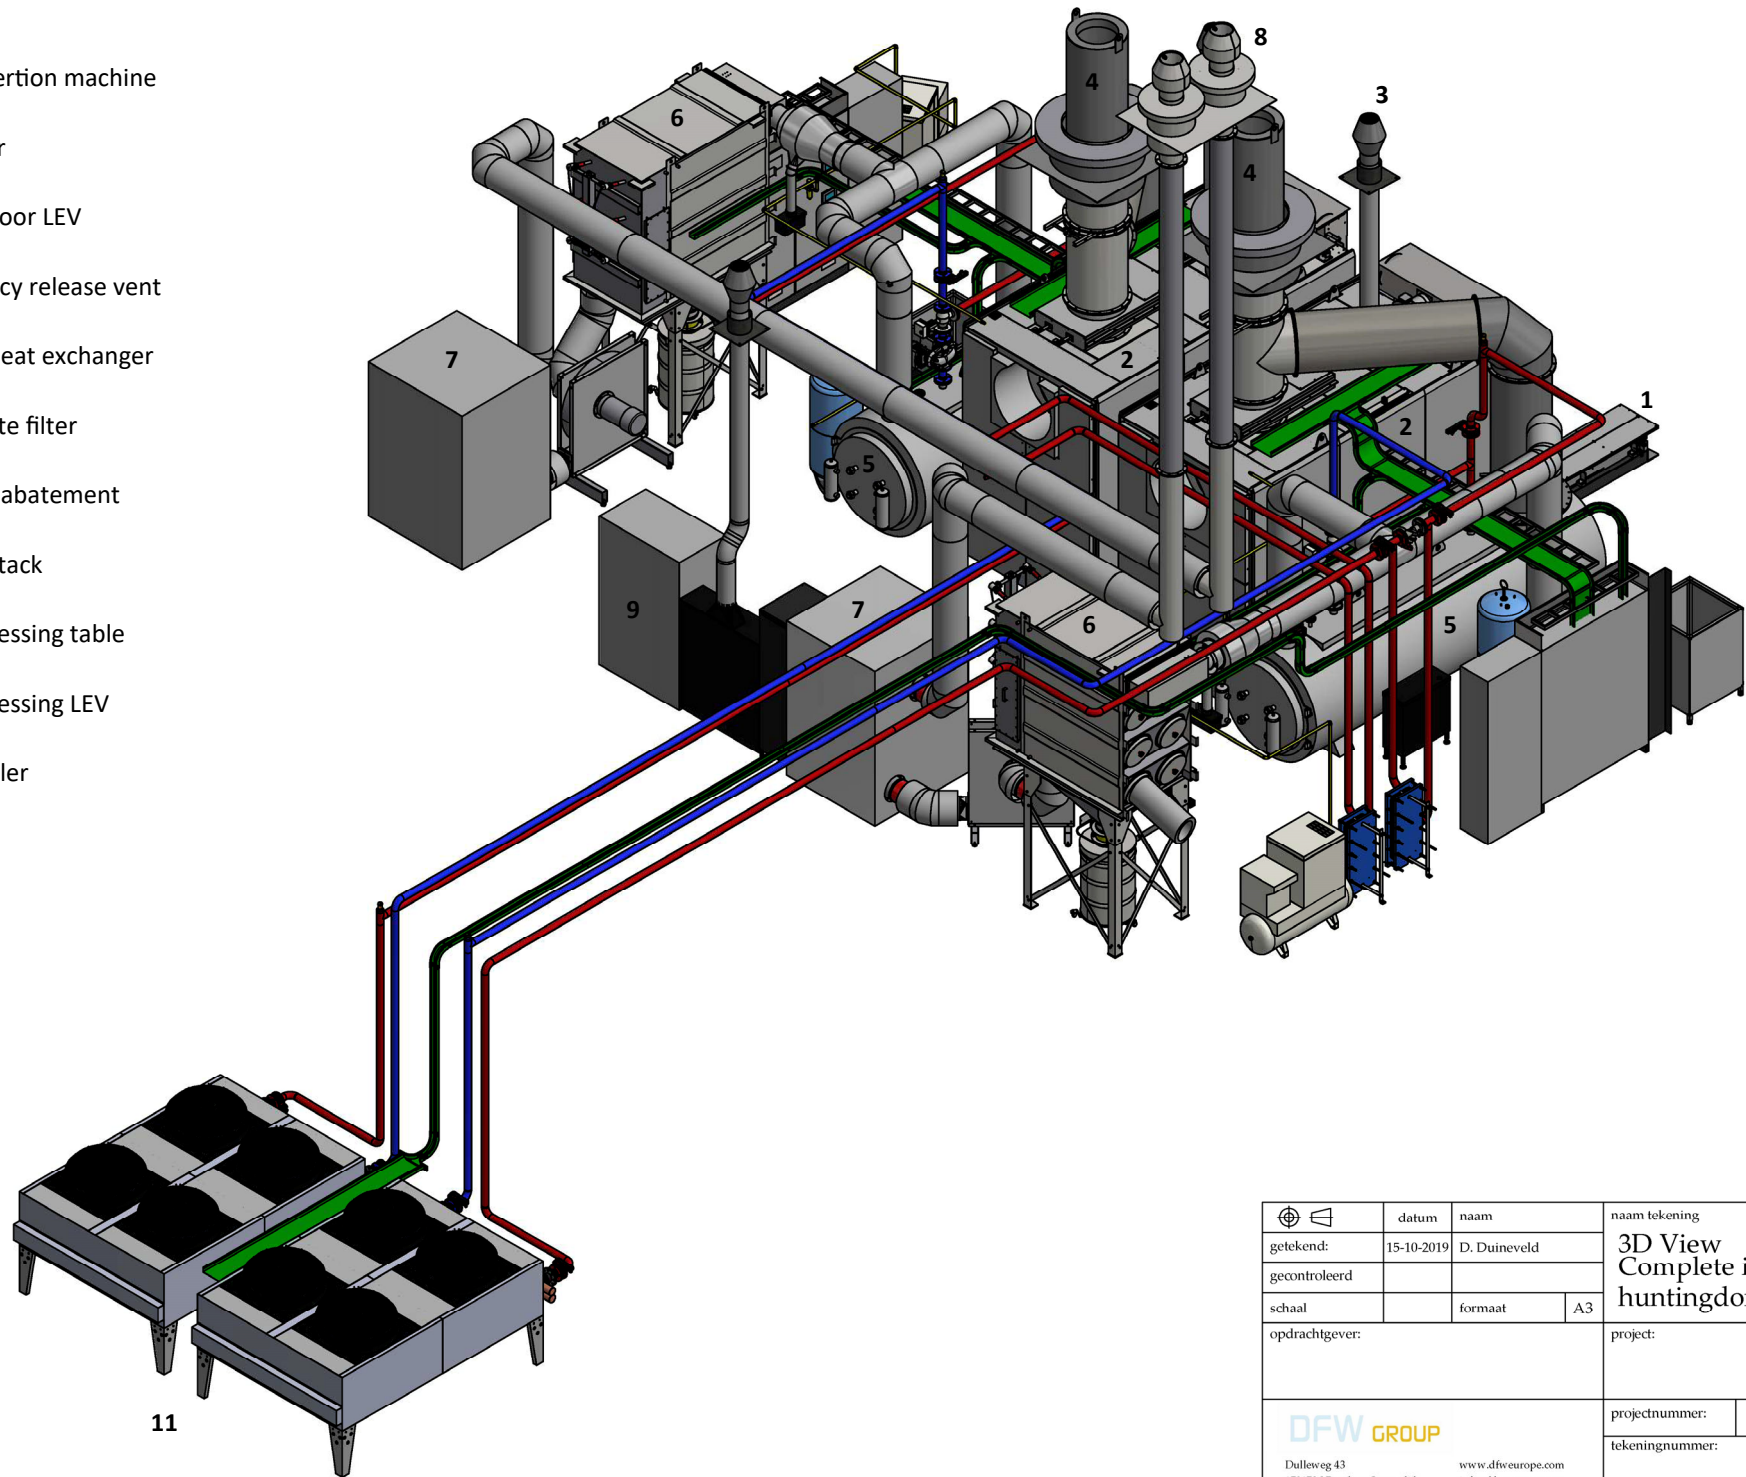

	datum	naam		naam tekening	
	getekend:	15-10-2019	D. Duineveld		3D View Complete installation huntingdon
gecontroleerd		formaat	A3	project:	
opdrachtgever:					projectnummer:
					tekeningnummer:
					Dulleweg 43 1721PM Broek op Langedijk www.dfw-europe.com info@dfw-europe.com
					.13

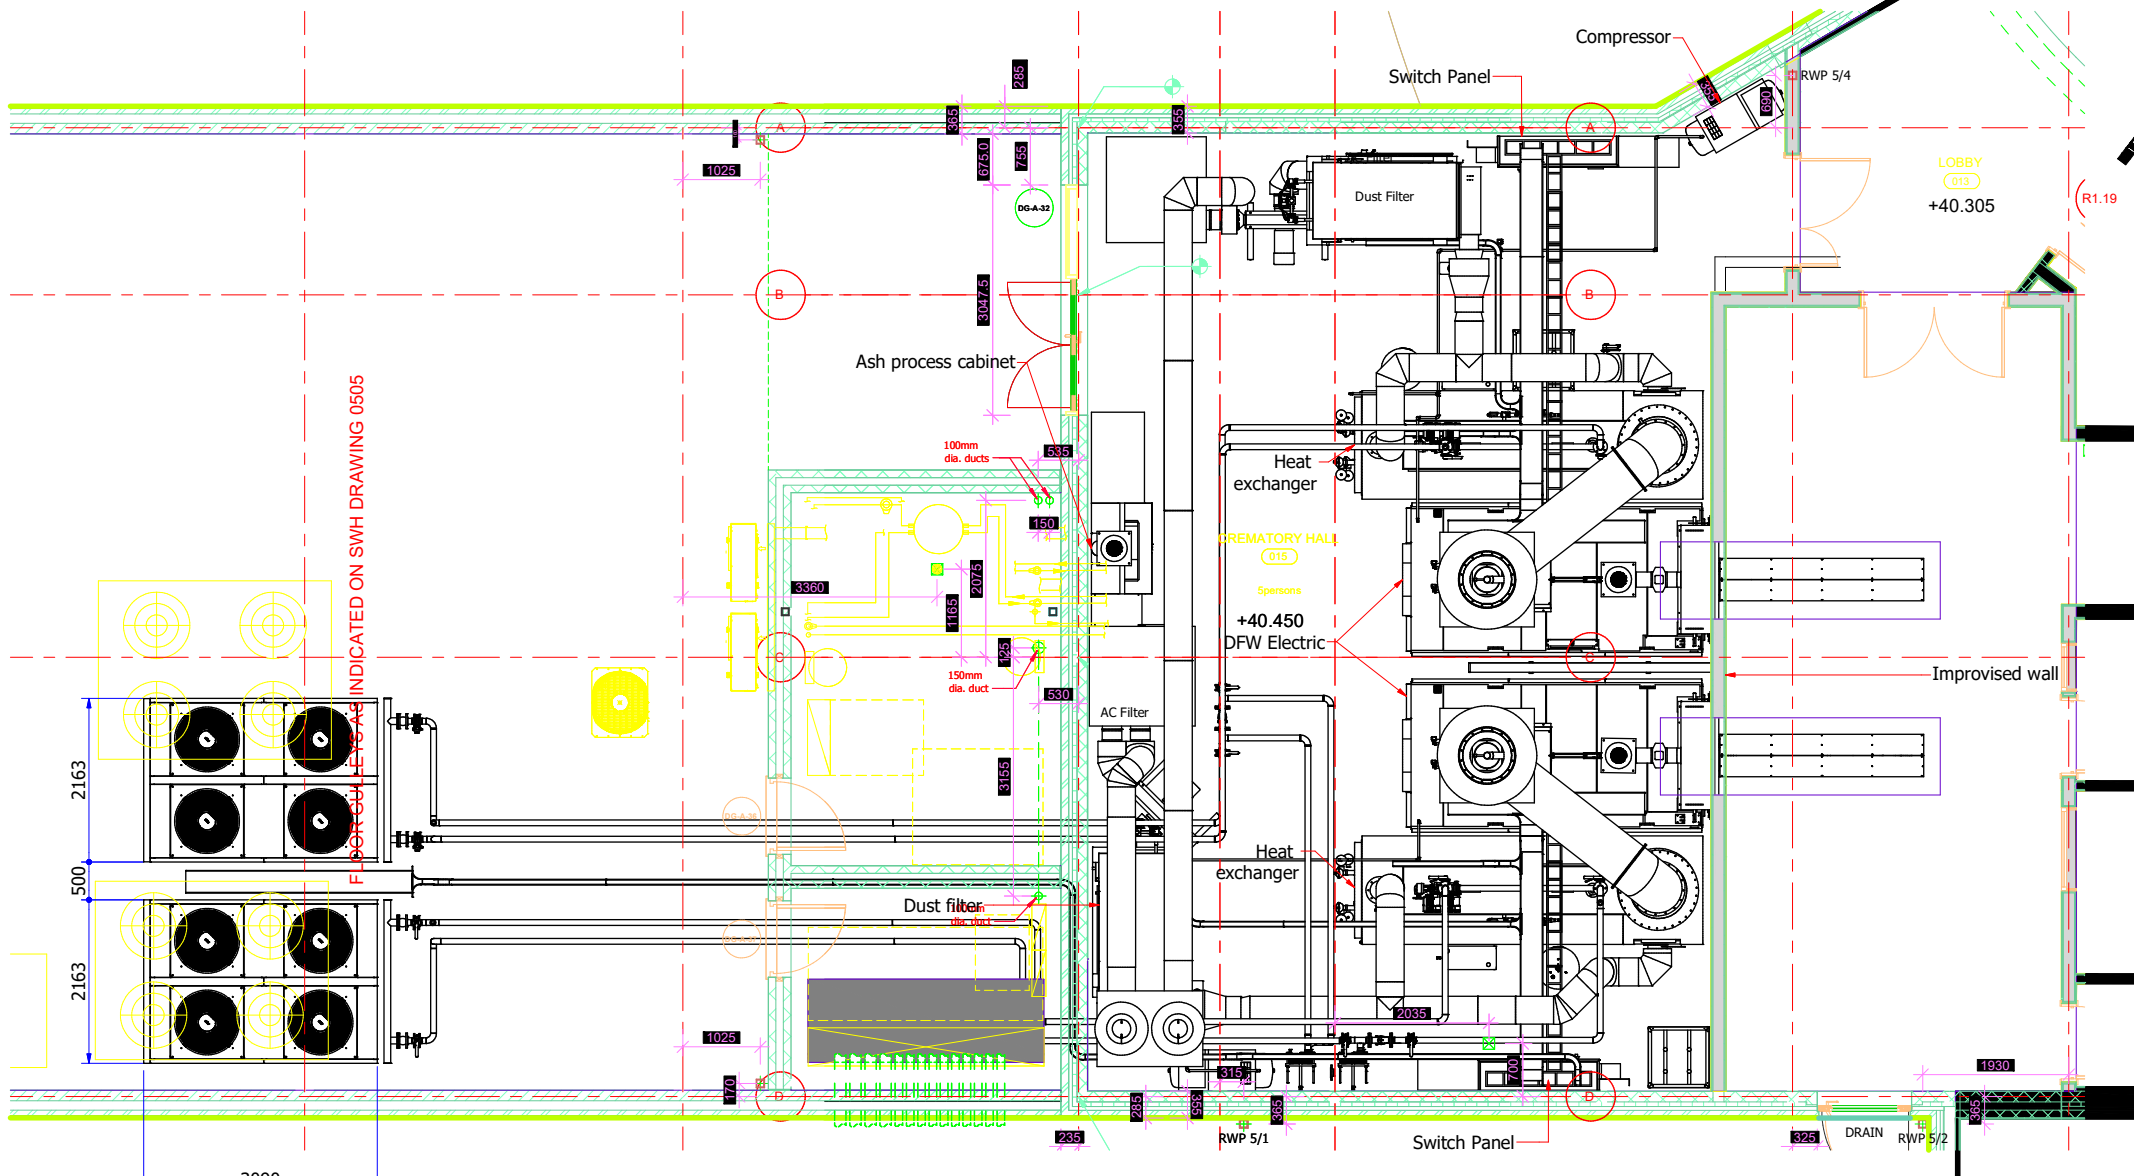

FLOOR SLAB LEVELS AS INDICATED ON SWH DRAWING 0505



REVISION	DOOR	DATUM	BESCHRIJVING
I	R.Hoogland	3-11-2020	inserted detail drawing chimney
H	R.Hoogland	28-4-2020	inserted steel roof layout
G	J.vanderBerg	8-4-2020	foundation drawing inserted
F	R.Hoogland	19-3-2020	Inserted new .dwg drawings + changed positions of some equipment
E	R.Hoogland	3-2-2020	Added Floor plan
D	R.Hoogland	23-1-2020	Added recess in slab, made the roof void smaller
C	R.Hoogland	20-1-2020	Added drawing size roof void
B	J.vanderBerg	7-11-2019	Installation furnace is moved back and filter changed position.
A	J.vanderBerg	16-10-2019	Installation turned 90 degrees

getekend:	datum	naam
gecontroleerd	15-10-2019	D. Duineveld
opdrachtgever:	1:50	formaat
		A3

naam tekening	Top view Complete installation Huntingdon
project:	
projectnummer:	
tekeningnummer:	


DFW GROUP
 Dulleweg 43
 1721PM Broek op Langedijk
 www.dfw-europe.com
 info@dfw-europe.com

A (1 : 75)

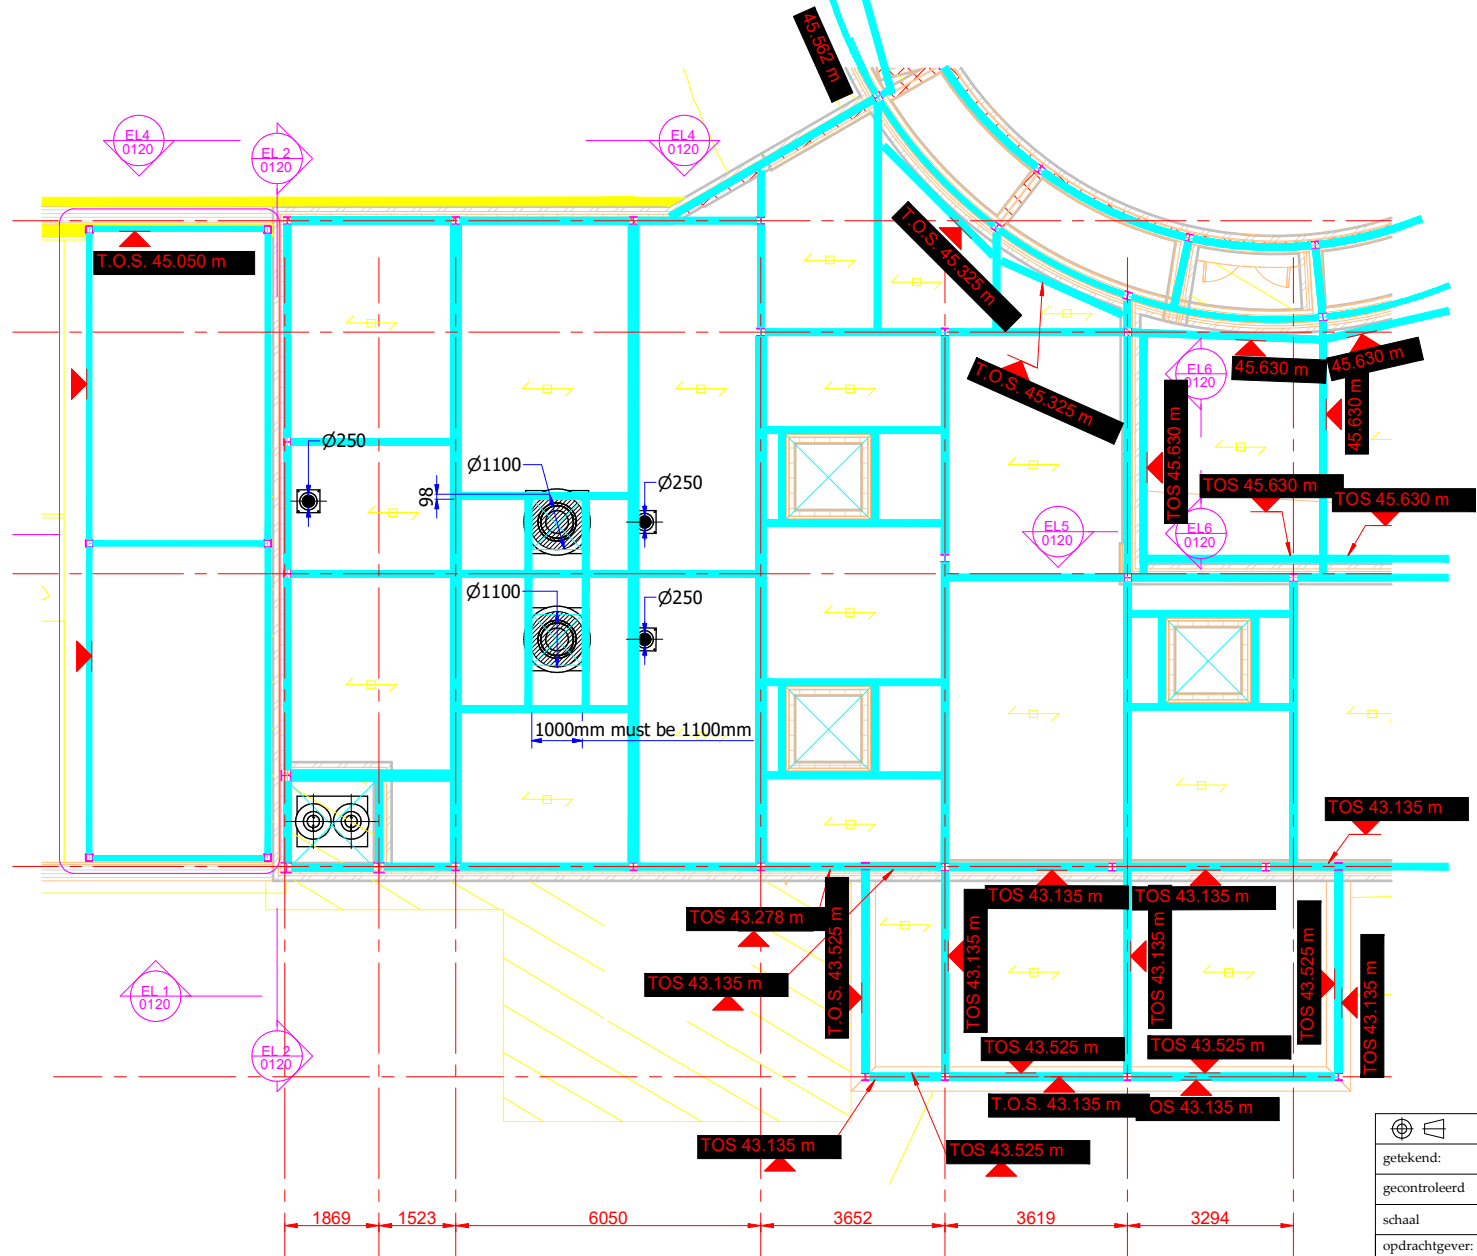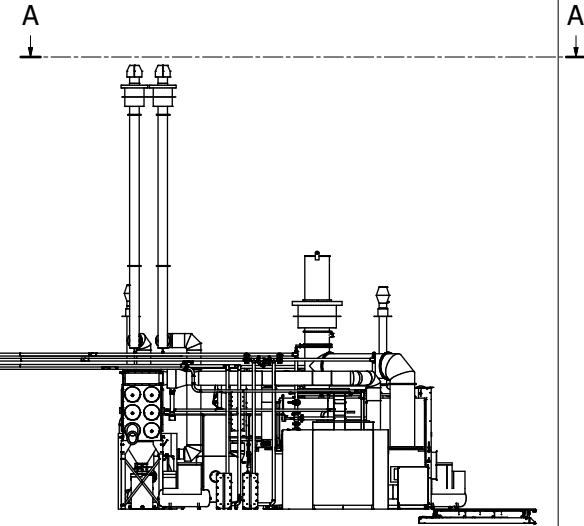

REVISE	DOOR	DATUM	BESCHRIJVING
I	R.Hoogland	3-11-2020	inserted detail drawing chimney
H	R.Hoogland	28-4-2020	inserted steel roof layout
G	J.vandenberg	8-4-2020	foundation drawing inserted
F	R.Hoogland	19-3-2020	Inserted new .dwg drawings + changed positions of some equipment
E	R.Hoogland	3-2-2020	Added Floor plan
D	R.Hoogland	23-1-2020	Added recess in slab, made the roof void smaller
C	R.Hoogland	20-1-2020	Added drawing size roof void
B	J.vandenberg	7-11-2019	Installation furnace is moved back and filter changed position.
A	J.vandenberg	16-10-2019	Installation turned 90 degrees

		datum	naam	naam tekening	
getekend:	15-10-2019	D. Duineveld	Top view		
gecontroleerd			Roof plan		
schaal	1:50	formaat	A3	Huntingdon	
opdrachtgever:				project:	
<p>Dulleweg 43 1721PM Broek op Langedijk</p> <p>www.dfweurope.com info@dfweurope.com</p>				projectnummer:	
				tekeningnummer:	
				.2	

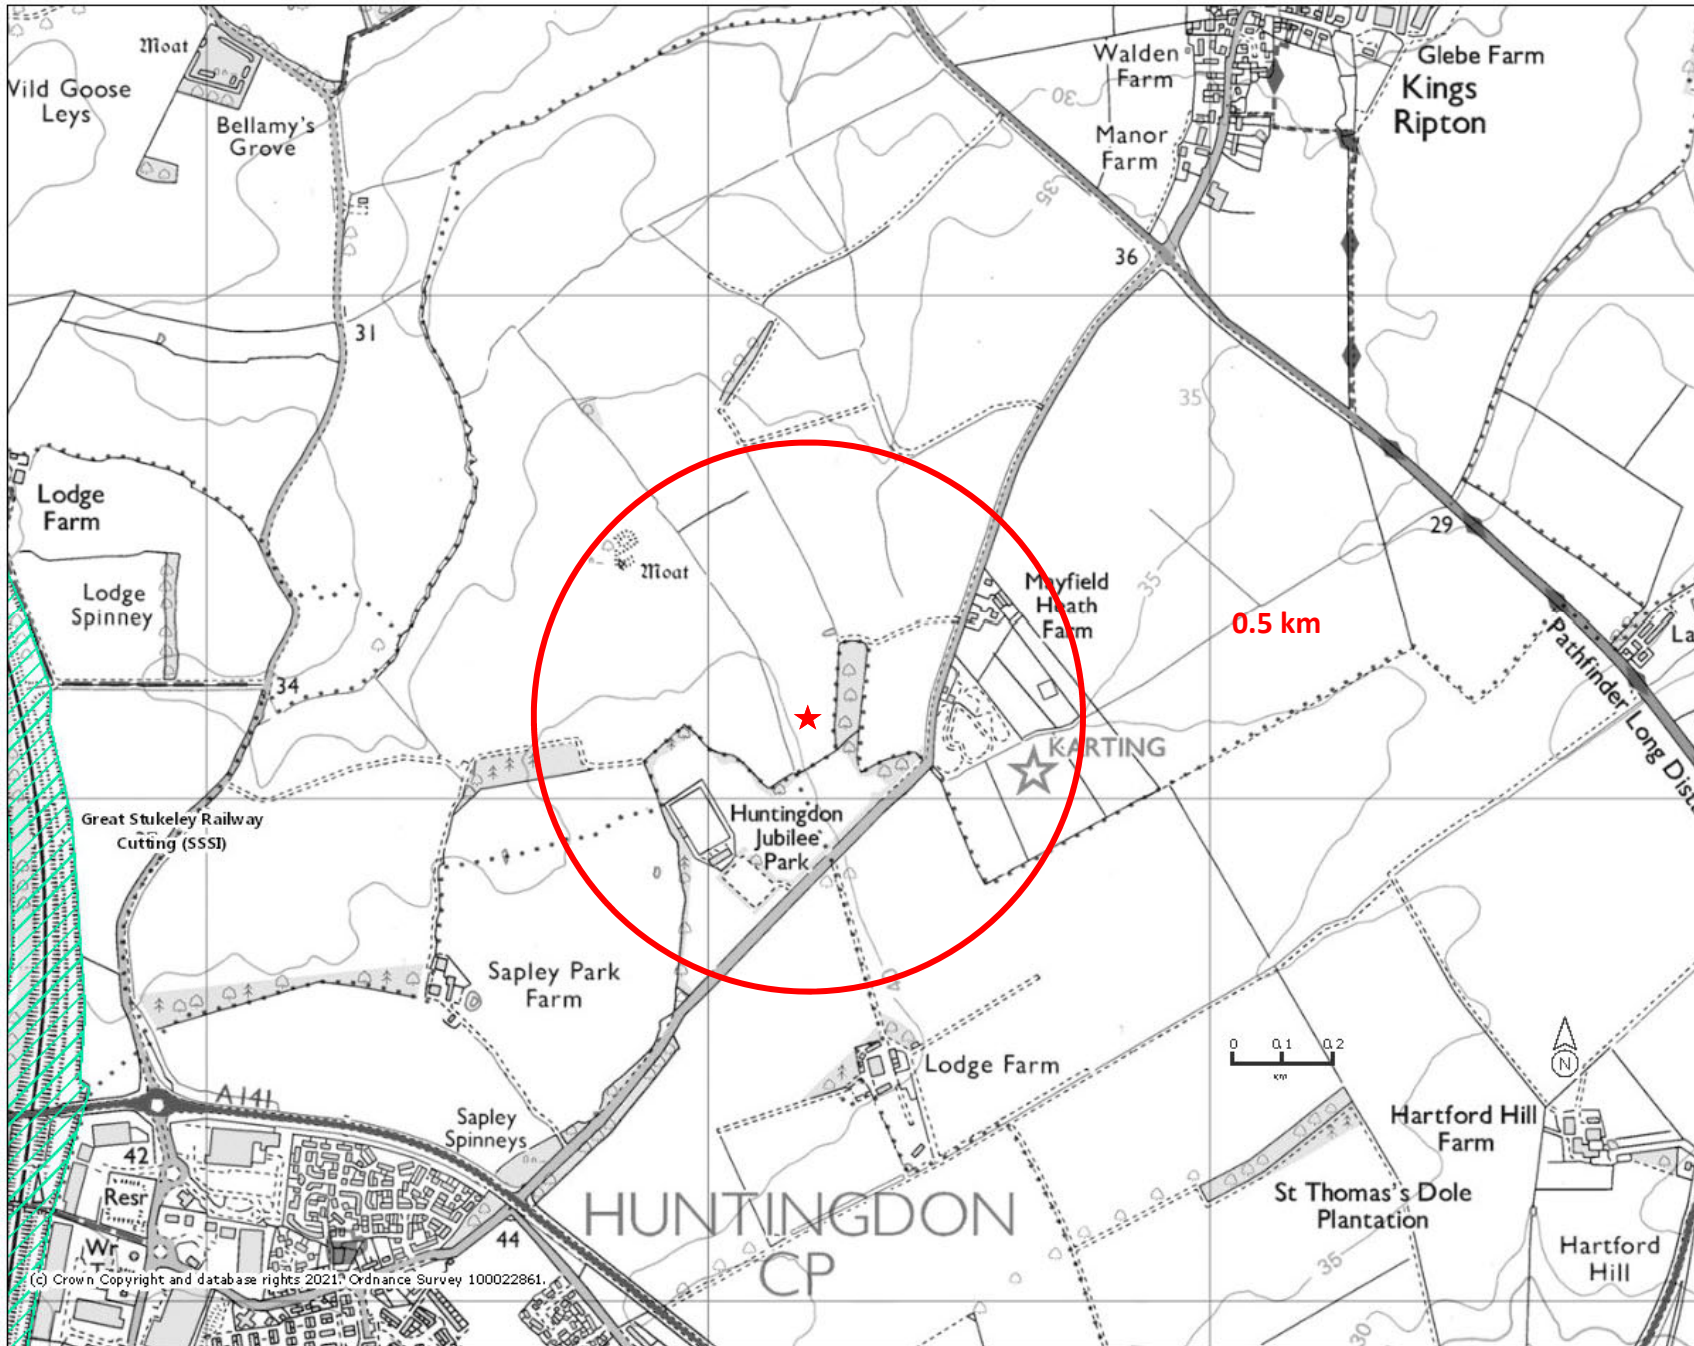

Legend

-  Ramsar Sites (England)
-  Sites of Special Scientific Interest (England)
-  Special Areas of Conservation (England)
-  Location of installation
-  0.5km buffer for designated sites

Projection = OSGB36
 xmin = 522600
 ymin = 273900
 xmax = 528000
 ymax = 276600

Map produced by MAGIC on 6 April, 2021.
 Copyright resides with the data suppliers and the map must not be reproduced without their permission. Some information in MAGIC is a snapshot of the information that is being maintained or continually updated by the originating organisation. Please refer to the metadata for details as information may be illustrative or representative rather than definitive at this stage.